



SUNSET BLVD. ROSEMONT TO LOGAN STS.

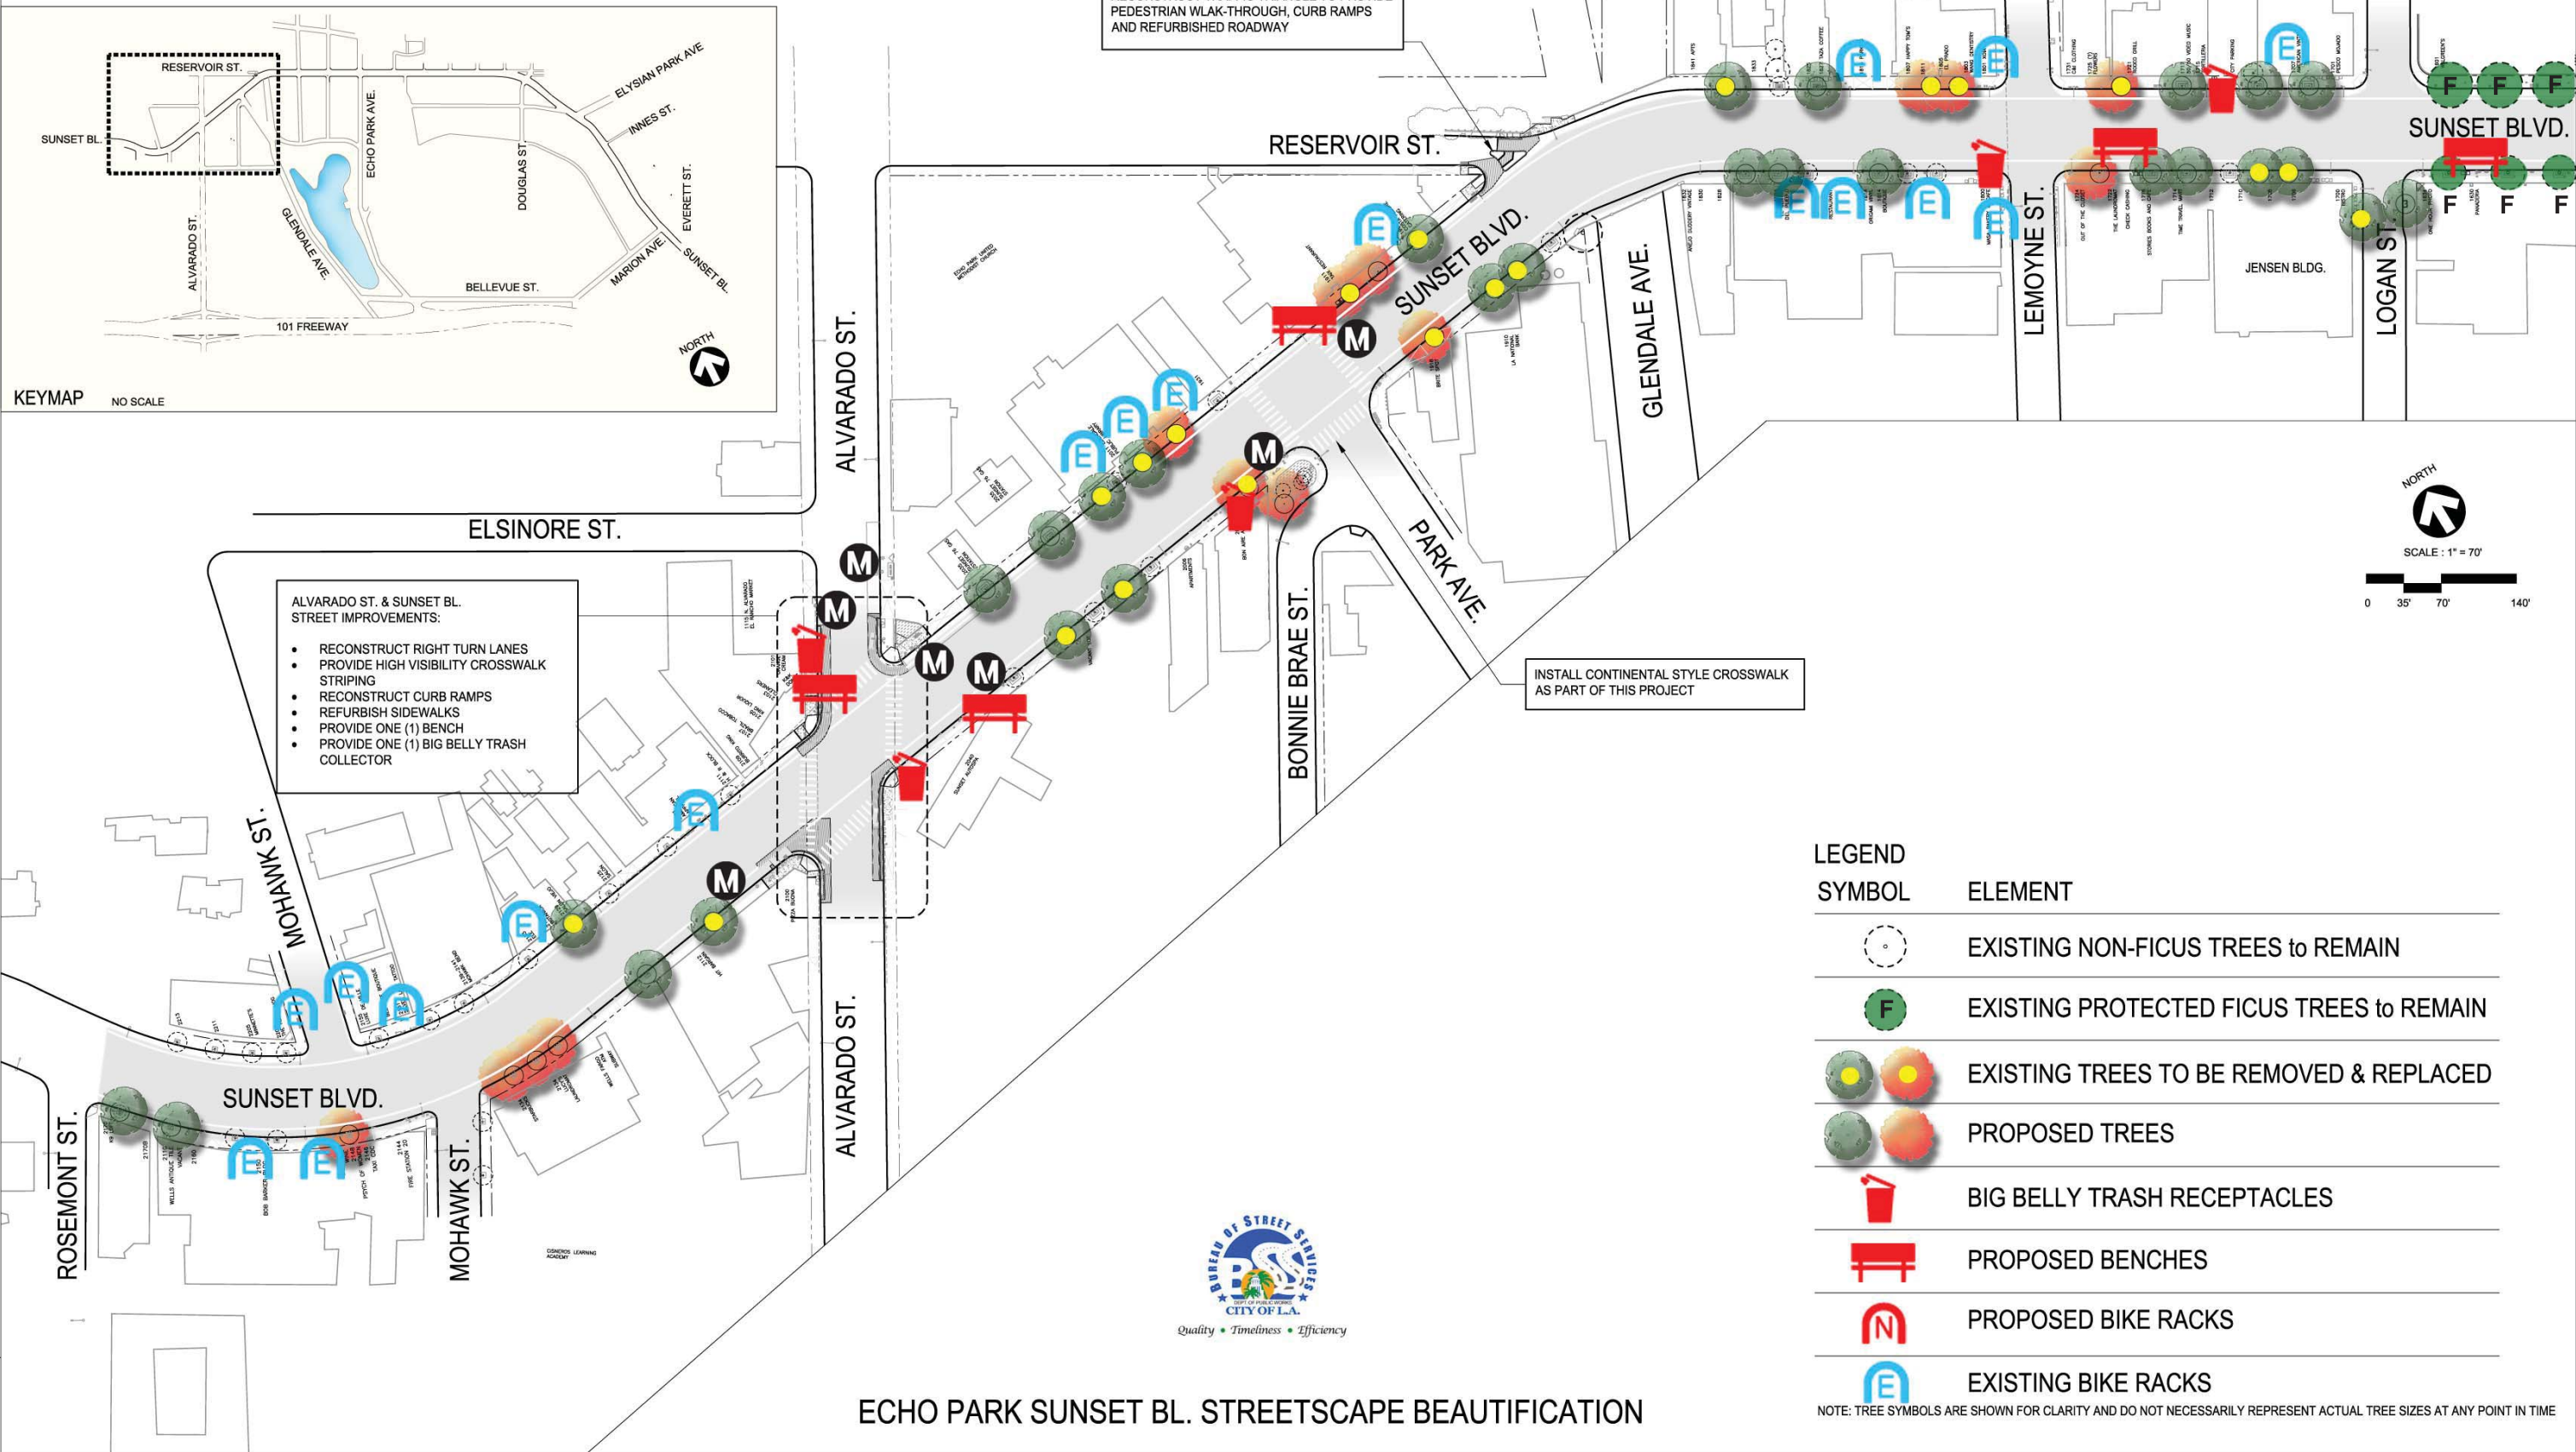

APRIL 9, 2013

APRIL 9, 2013

SUNSET BLVD. from LOGAN ST. to DOUGLAS ST.


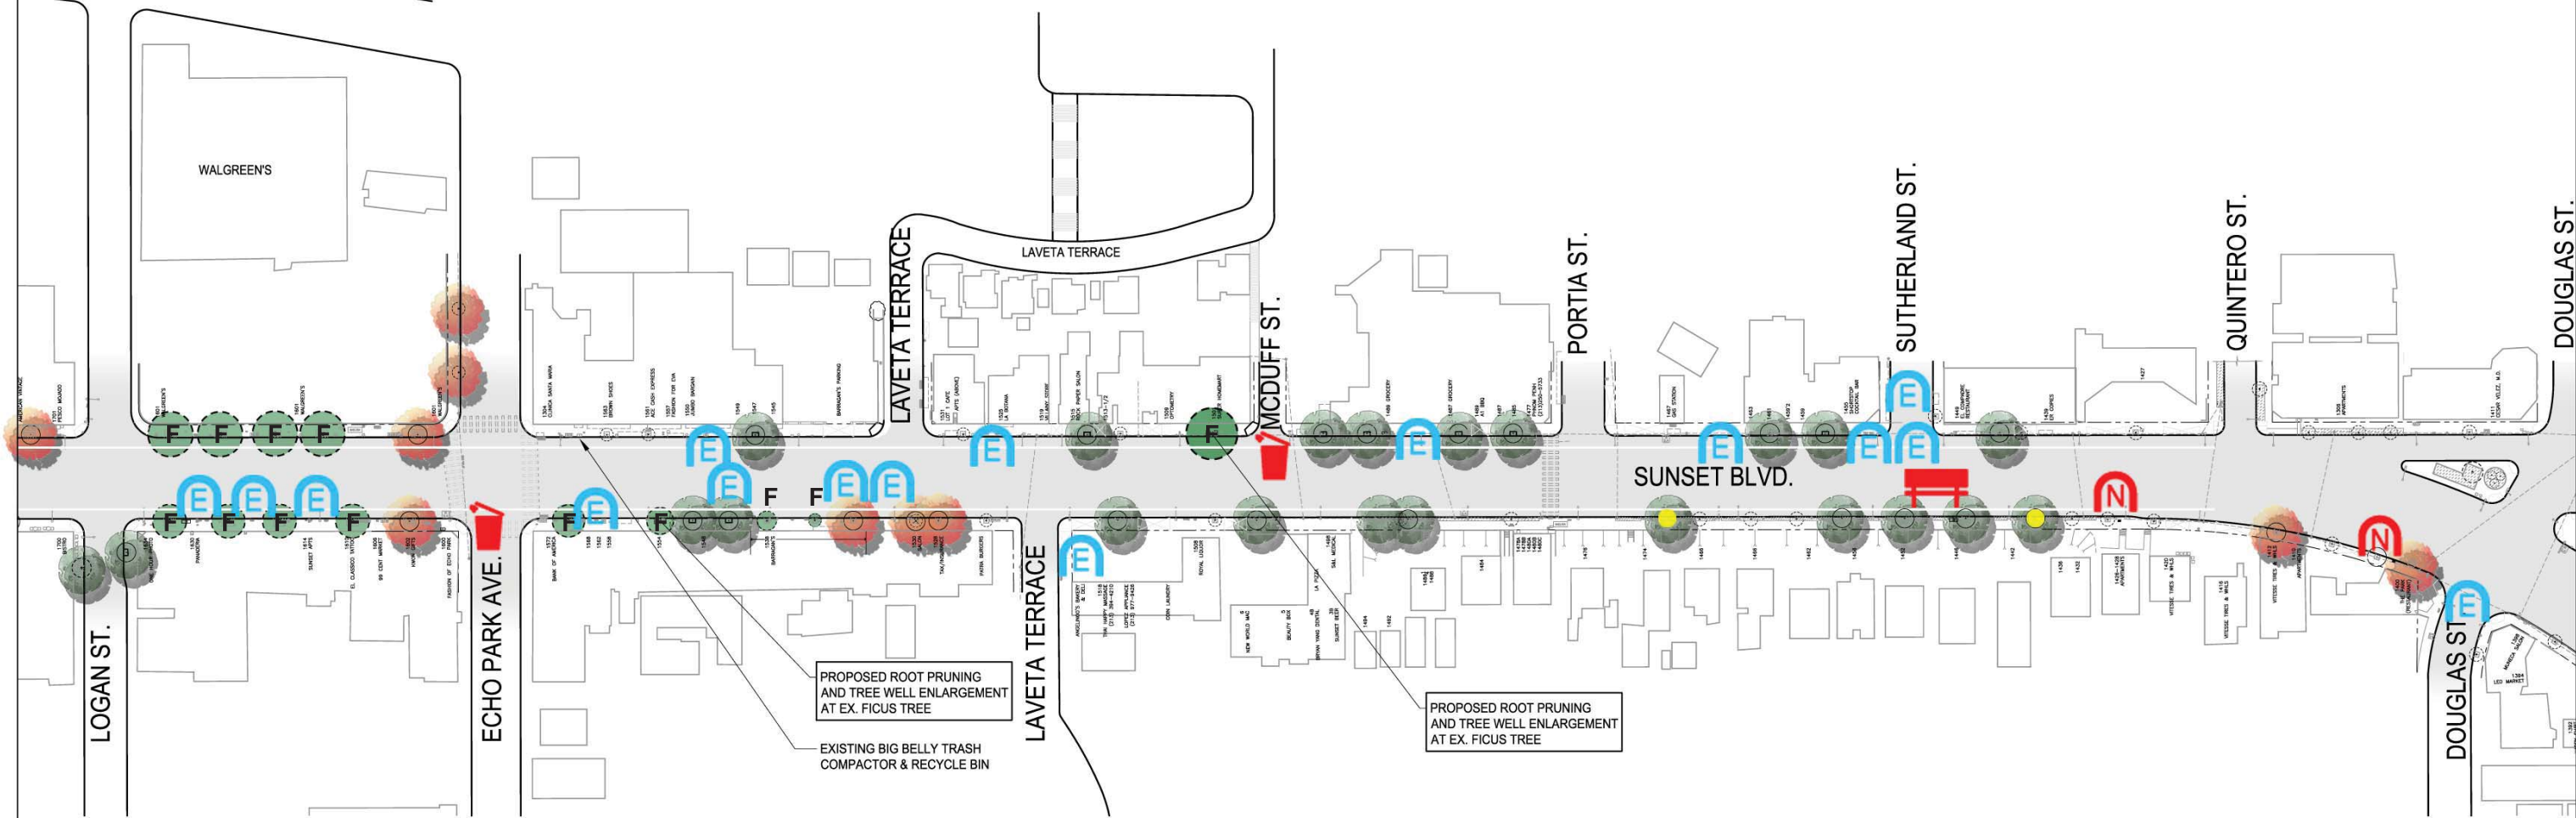


LEGEND	
SYMBOL	ELEMENT
	EXISTING NON-FICUS TREES to REMAIN
	EXISTING PROTECTED FICUS TREES to REMAIN
	EXISTING TREES TO BE REMOVED & REPLACED
	PROPOSED TREES
	BIG BELLY TRASH RECEPTACLES
	PROPOSED BENCHES
	PROPOSED BIKE RACKS
	EXISTING BIKE RACKS

NOTE: TREE SYMBOLS ARE SHOWN FOR CLARITY AND DO NOT NECESSARILY REPRESENT ACTUAL TREE SIZES AT ANY POINT IN TIME





ECHO PARK SUNSET BL. STREETScape BEAUTIFICATION

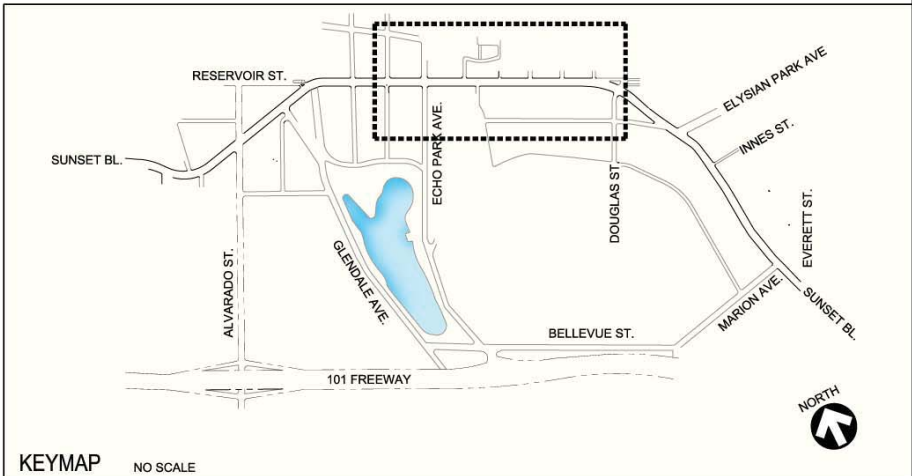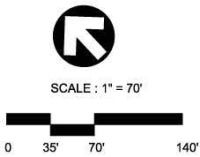


SUNSET BLVD. DOUGLAS TO EVERETT STS.

LEGEND	
SYMBOL	ELEMENT
	EXISTING NON-FICUS TREES to REMAIN
	EXISTING PROTECTED FICUS TREES to REMAIN
	EXISTING TREES TO BE REMOVED & REPLACED
	PROPOSED TREES
	BIG BELLY TRASH RECEPTACLES
	PROPOSED BENCHES
	PROPOSED BIKE RACKS
	EXISTING BIKE RACKS

NOTE: TREE SYMBOLS ARE SHOWN FOR CLARITY AND DO NOT NECESSARILY REPRESENT ACTUAL TREE SIZES AT ANY POINT IN TIME

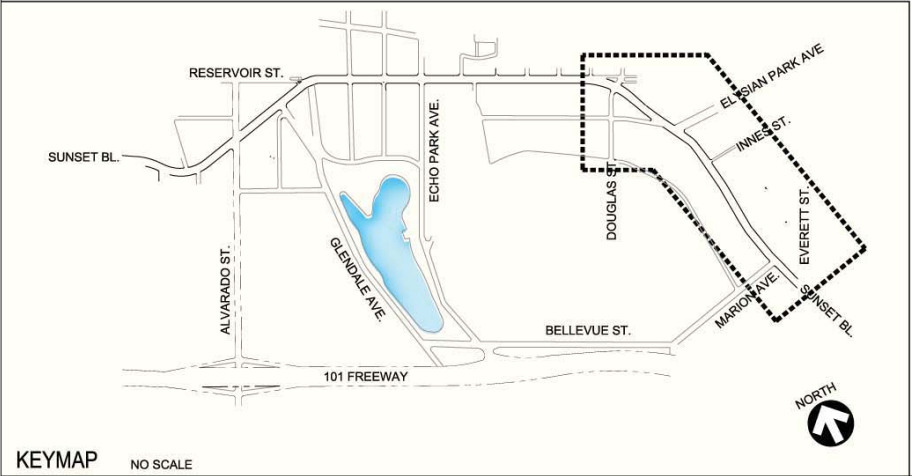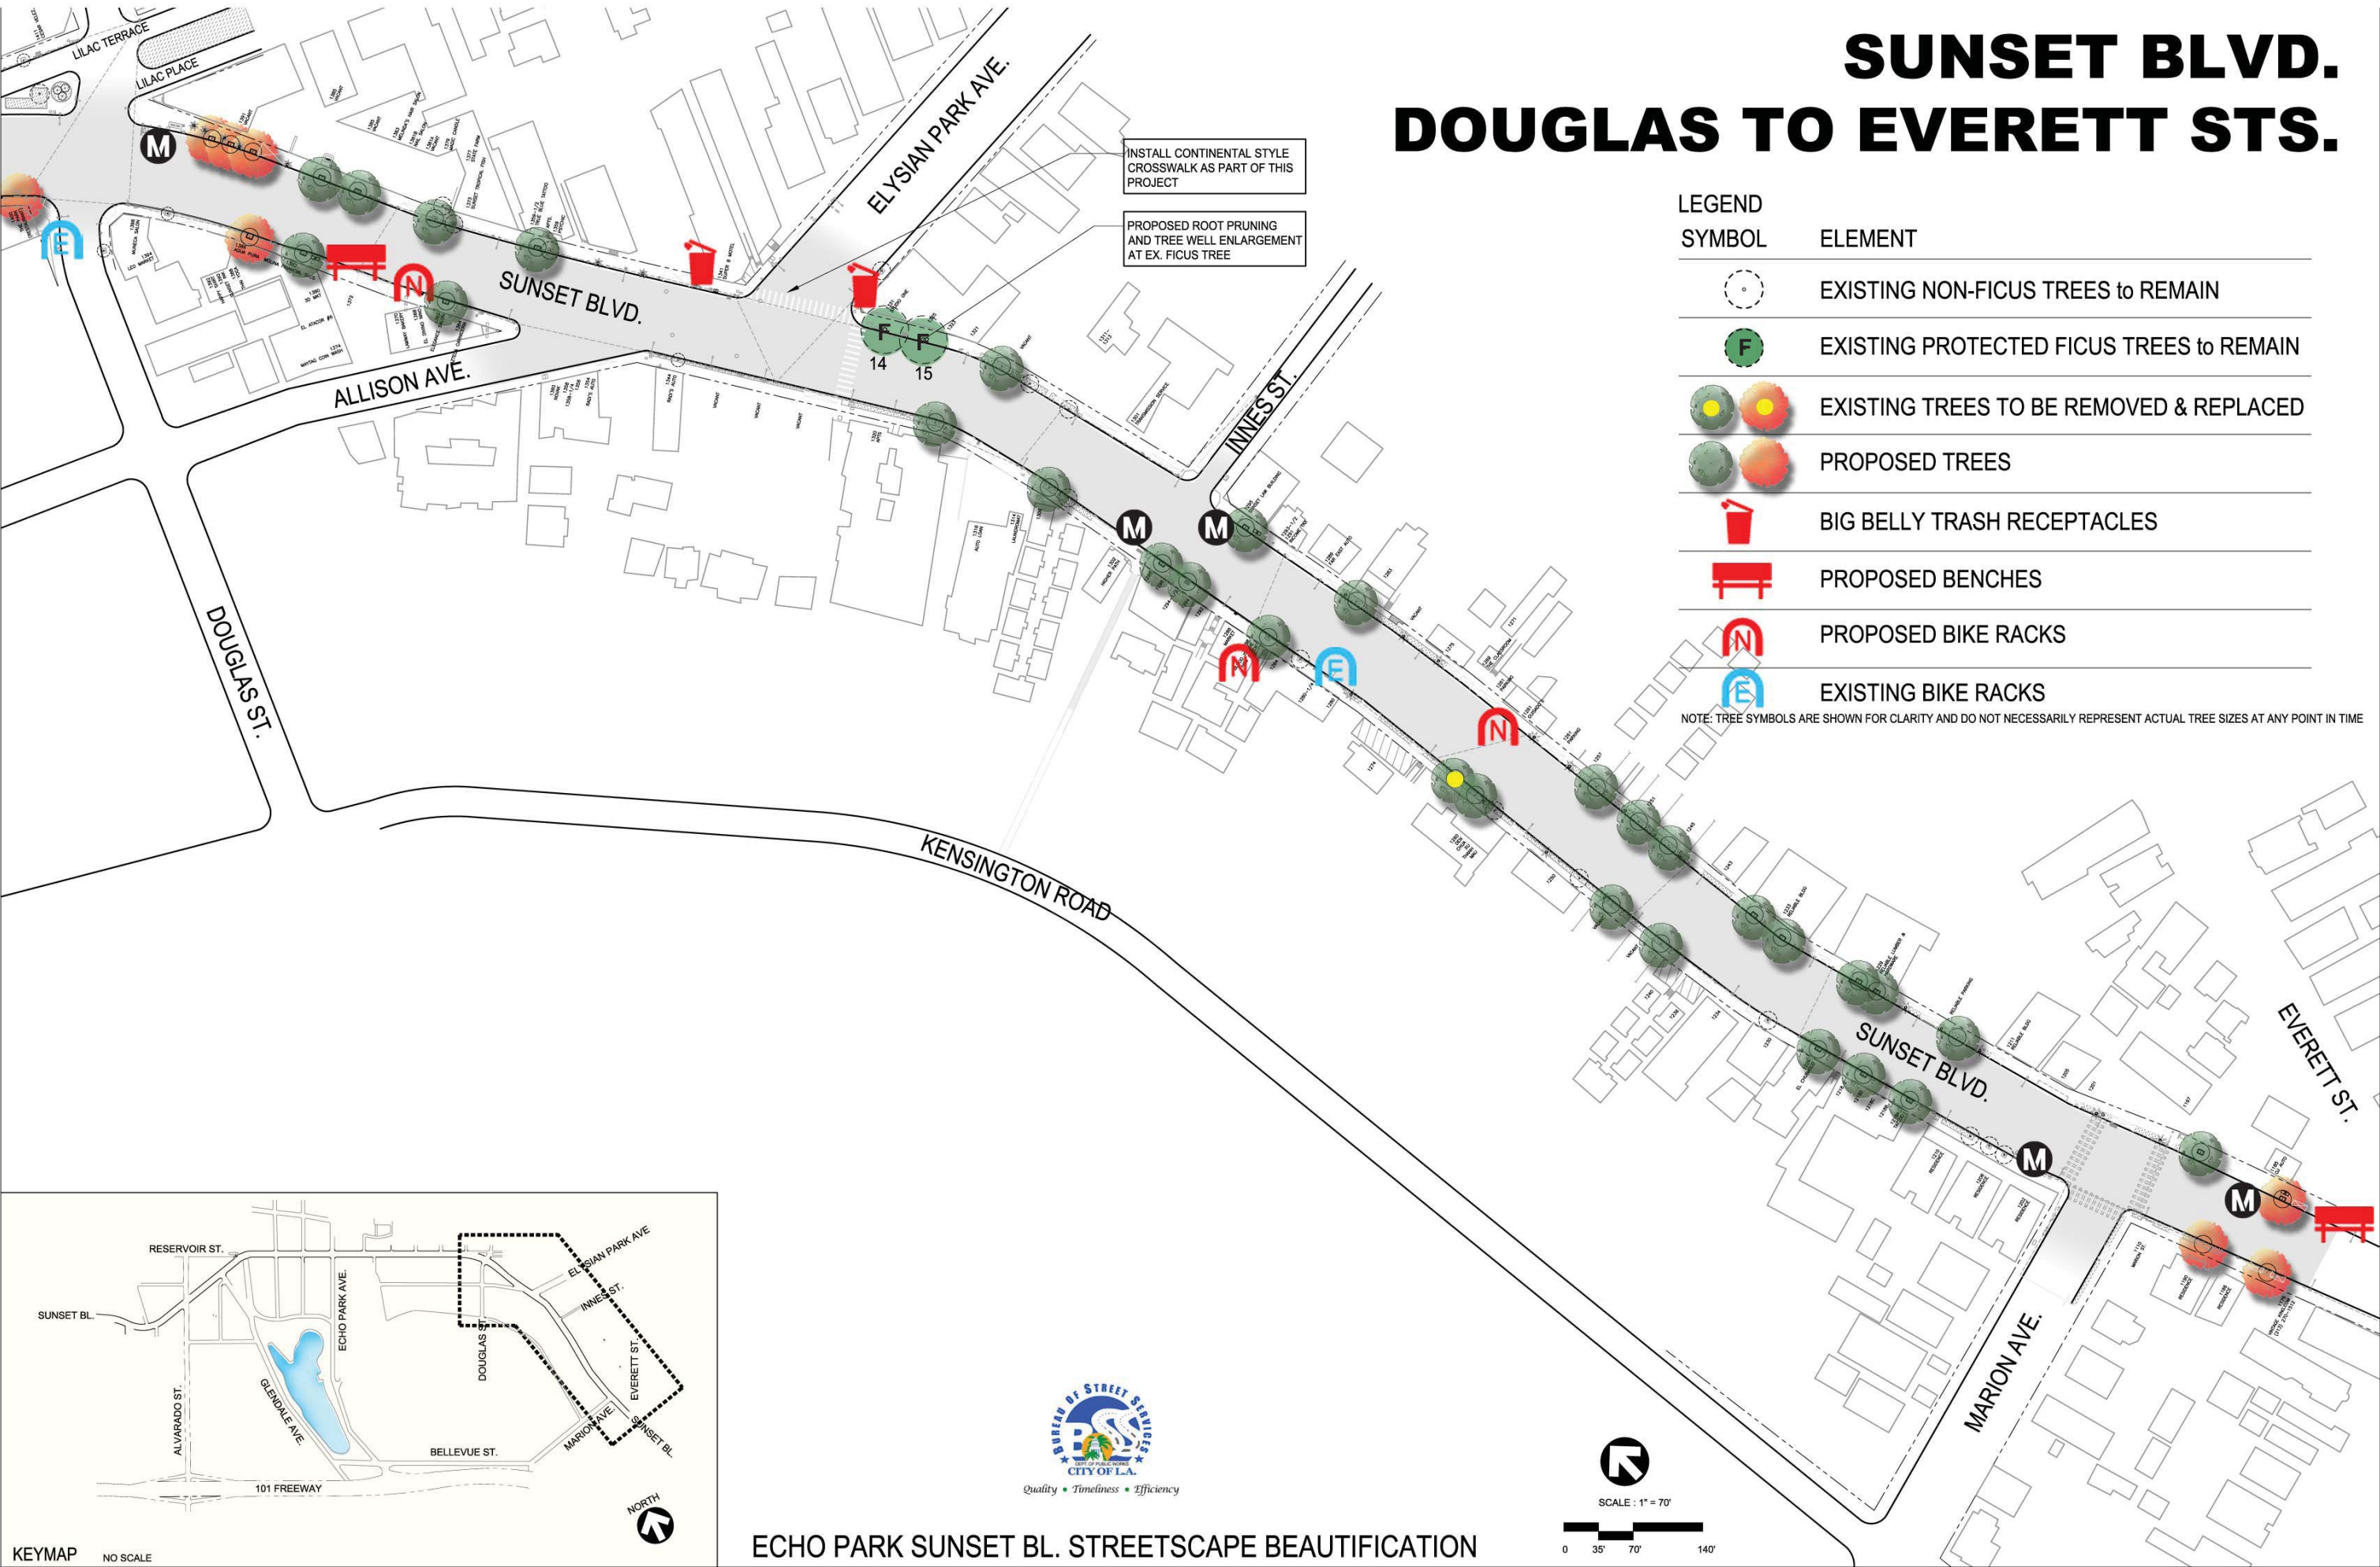

ECHO PARK SUNSET BL. STREETScape BEAUTIFICATION

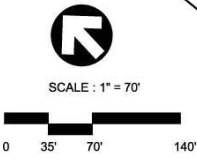

APRIL 9, 2013

ECHO PARK SUNSET BL. STREETScape BEAUTIFICATION

PROPOSED STREET TREES



PODOCARPUS GRACILIOR,
AFRICAN FERN PINE

CHARACTERISTICS:
35' TALL, EVERGREEN TREE, ROBUST, DENSE SHADE



PISTACIA CHINENSIS,
CHINESE PISTACHE TREE

CHARACTERISTICS:
25' TALL, DECIDUOUS TREE, ROBUST TREE,
DENSE SHADE, ORANGE-RED FOLIAGE IN FALL



GEIJERA PARVIFLORA,
AUSTRALIAN WILLOW

CHARACTERISTICS:
25' TALL EVERGREEN TREE, DENSE SHADE,
ROBUST TREE, READILY AVAILABLE, LOW
WATER USE

FAULTS:
LOW BRANCHING HABIT REQUIRES PRUNING



PYRUS CALLERYANA, CALLERY PEAR

CHARACTERISTICS:
20' TALL, SEMI-EVERGREEN, DISEASE
RESISTANT TREE, READILY AVAILABLE, WHITE
FLOWERS IN SPRING

FAULTS:
WEAK BRANCHING HABIT